


Pos.	Description
	DHW TANK HHP 1-COIL WITH T PROBE
	BUFFER TANK 4 ATTACKS
	HEATING-COOLING 3-WAY VALVE
	HYDRAULIC CIRCUIT-BREAKER
	MGM III H
	PLATE HEAT EXCHANGER
	MOTORIZED 3-WAY VALVE
	CIRCULATOR GENERIC
	EXPANSION VESSEL - DHW
1	EXTERNAL UNIT HHP - MONOBLOC 1 -PH OR 3-PH
2	IDU MONO WITH 3 WAY VALVE
3	SYSTEM INTERFACE
4	LIGHT GATEWAY
5	EXTERNAL PROBE
6	KIT ANTI-FREEZE
8	DHW INLET SAFETY GROUP
9	HE KIT BELOW ODU
10	KIT SHUT-OFF VALVE
10	UNDER FLOOR HEATING-COOLING
11	FAN COIL HEATING-COOLING
12	THERMOSTATIC MIXING VALVE
12	BY-PASS VALVE
13	BUFFER TANK 8 ATTACKS WITH T PROBE
14	T PROBE
16	CIRCULATOR PWM
17	HHP CASCADE MANAGER
18	GENERIC BOILER
19	DHW TANK HHP 1-COIL WITH T PROBE - BOILER

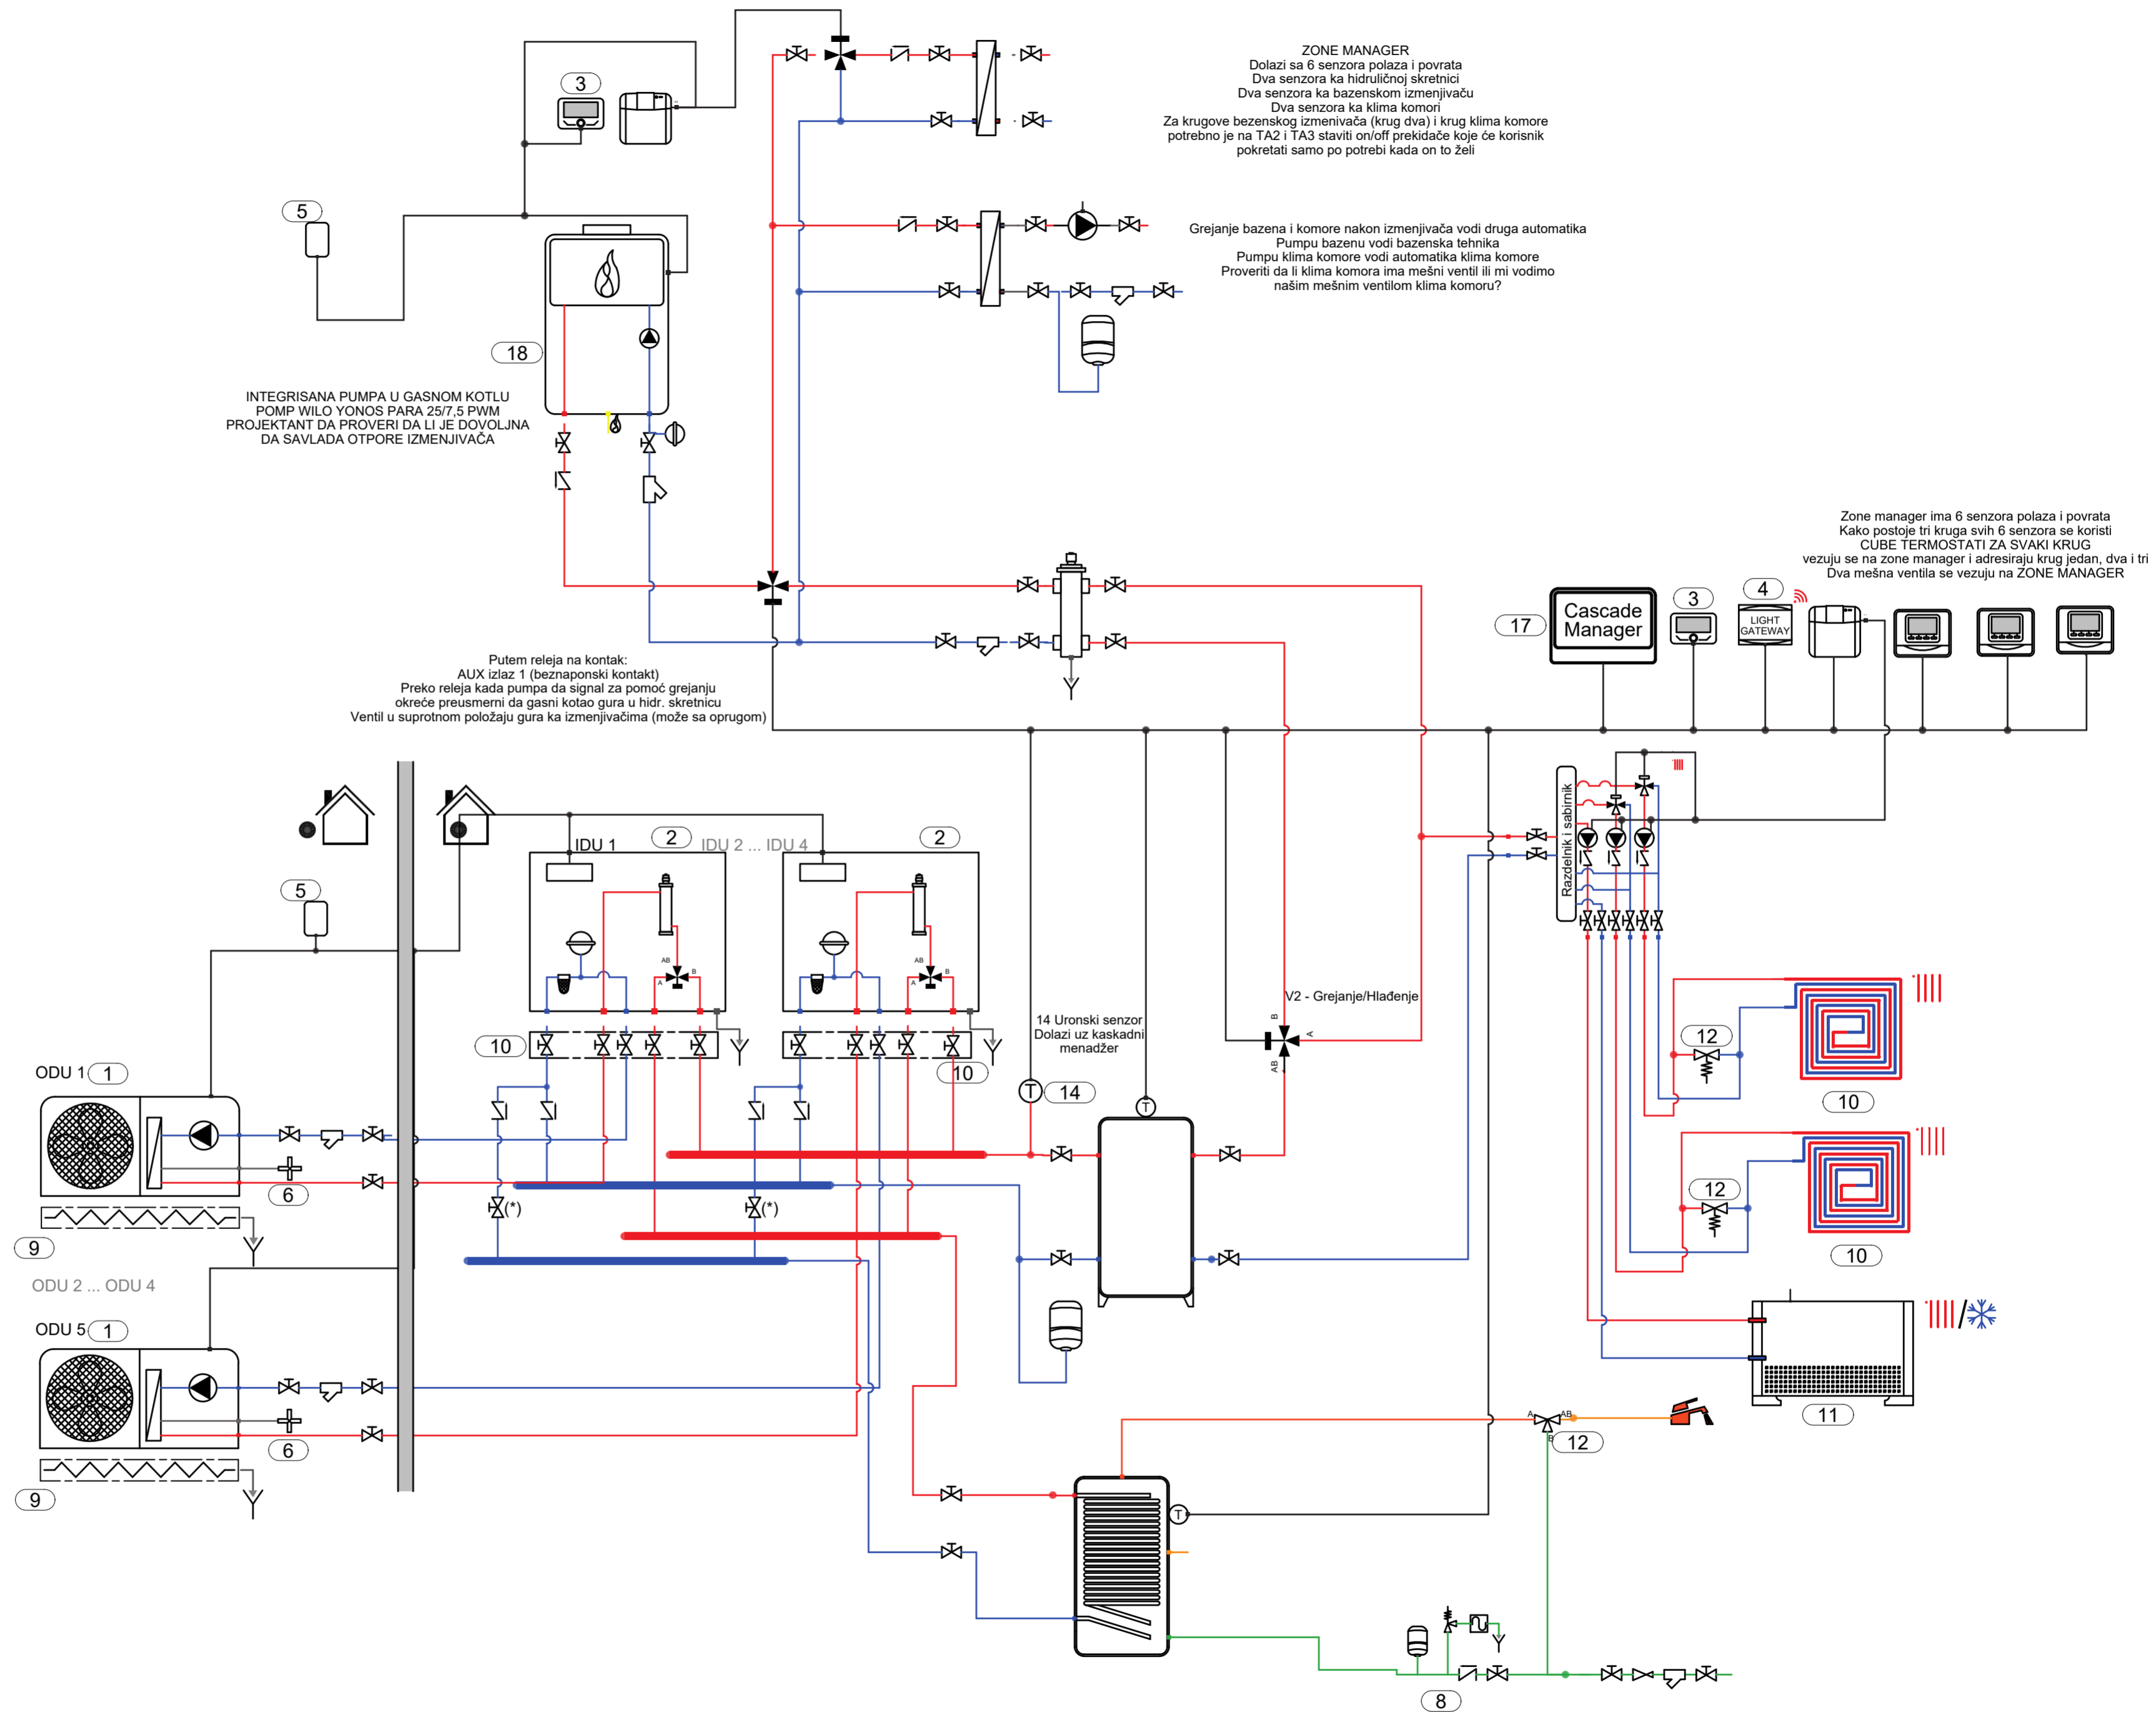

- This schematic is for example only and does not replace design by a qualified technician;
- The final schematic must be prepared respecting all the laws, norms and decrees in force, in order to facilitate a correct installation in compliance with the rule of the art;
- For the proper functioning of all system components, follow the instructions in the design, installation and user manuals provided by the manufacturer;
- This outline may be amended by the Ariston Group at any time without prior notice.

- This schematic is for example only and does not replace design by a qualified technician;
- The final schematic must be prepared respecting all the laws, norms and decrees in force, in order to facilitate a correct installation in compliance with the rule of the art;
- For the proper functioning of all system components, follow the instructions in the design, installation and user manuals provided by the manufacturer;
- This outline may be amended by the Ariston Group at any time without prior notice.

SCHEME NAME
EN_033-5xPCM4.PL.M_HD-BOILER.S_HD-2xCD1_BUF.6_1D
SCHEME
Legend
11.8.2023. PAGE 4 / 4

EN_033-5xPCM4.PL.M_HD-BOILER.S_HD-2xCD1_BUF.6_1D